


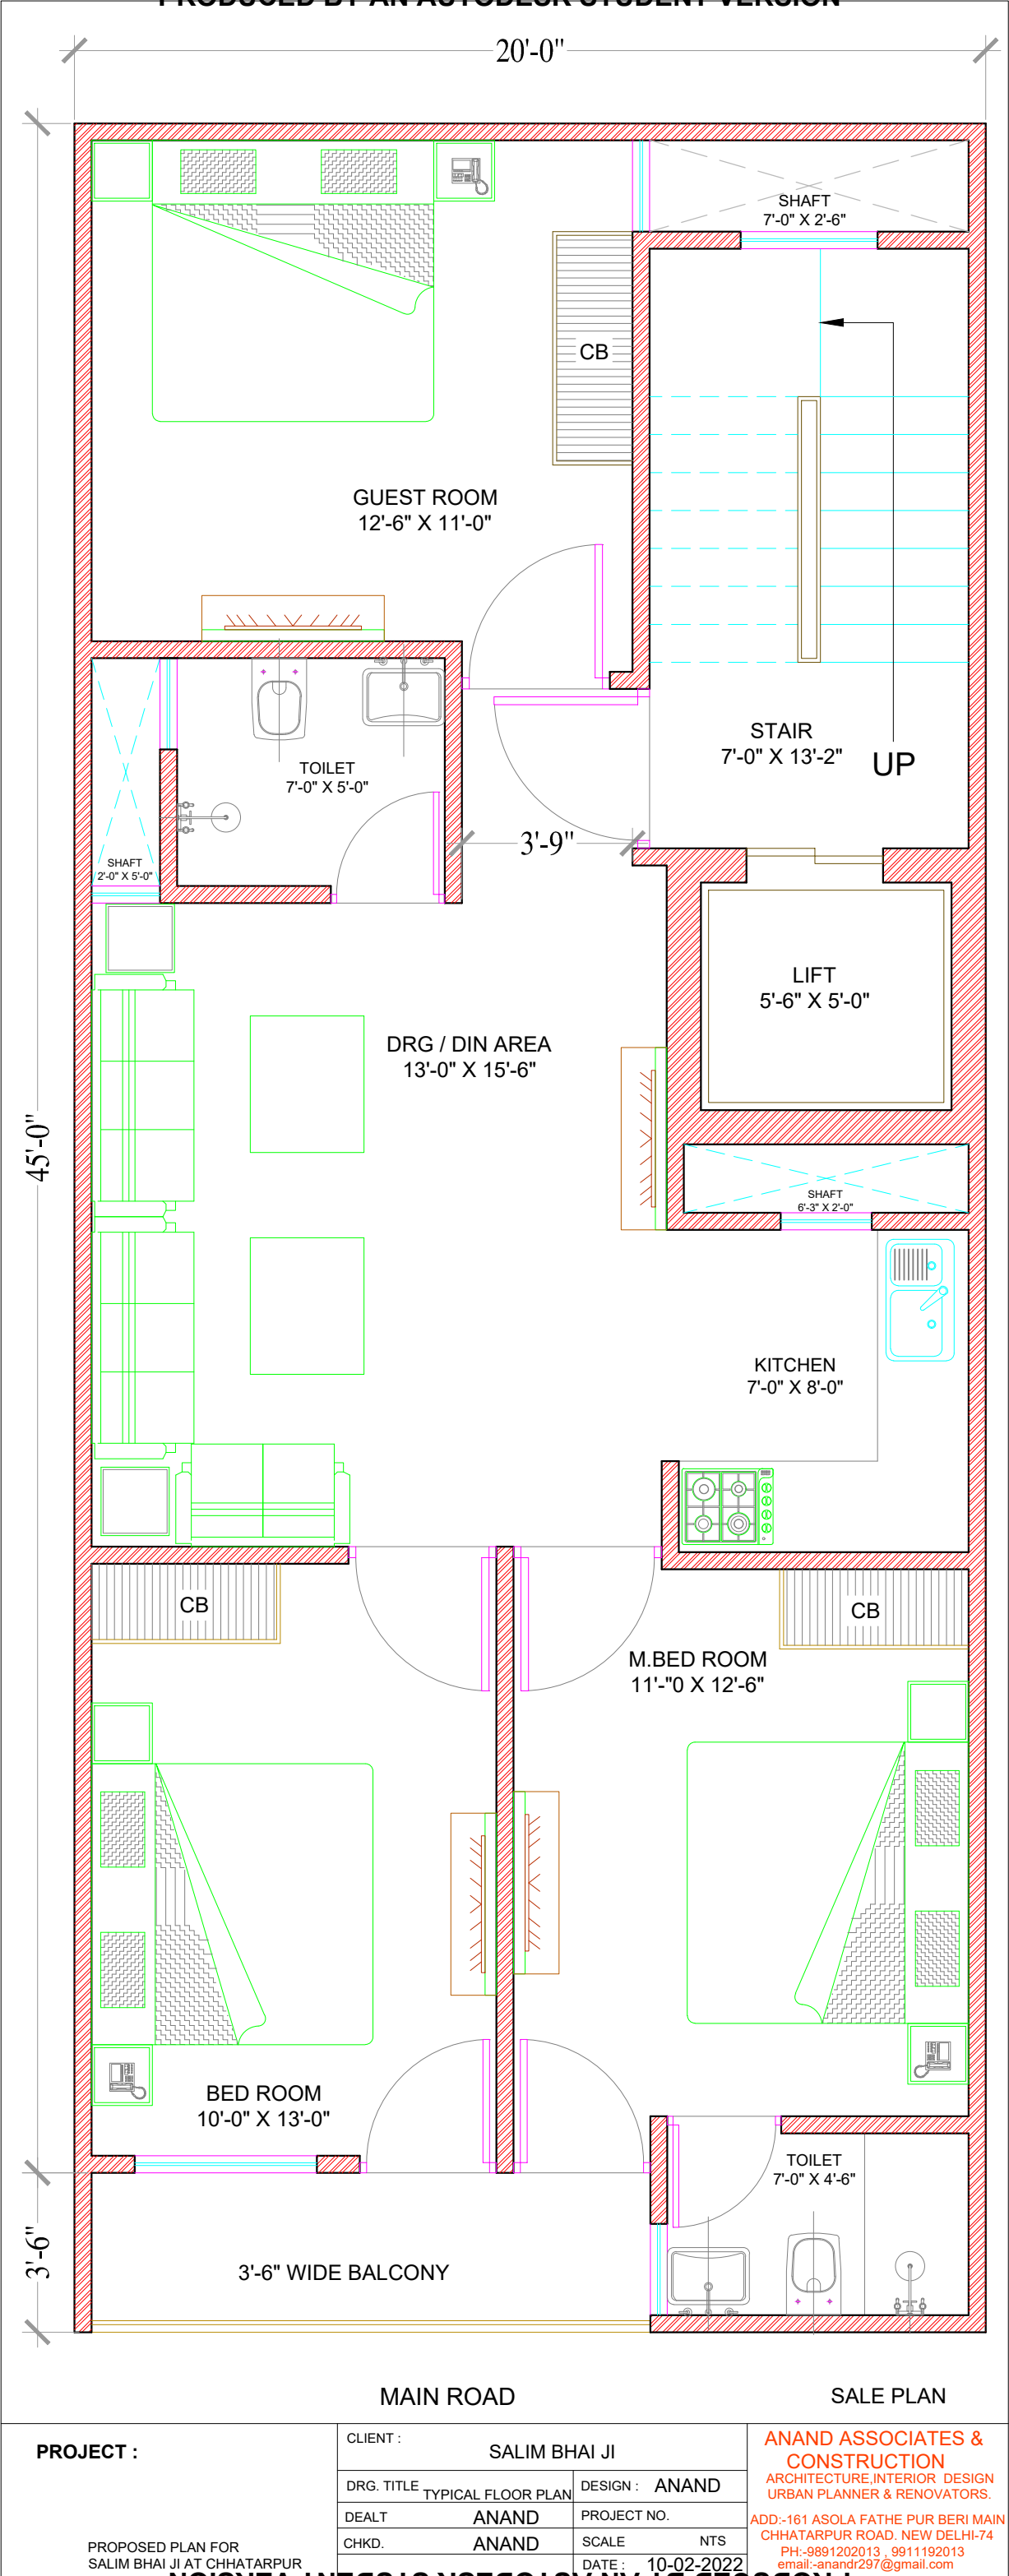

PROJECT :

PROPOSED PLAN FOR
SALIM BHAI JI AT CHHATARPUR

CLIENT :

SALIM BHAI JI

DRG. TITLE
TYPICAL FLOOR PLAN

DEALT
ANAND

CHKD.
ANAND

DESIGN :
ANAND

PROJECT NO.

SCALE
NTS

DATE :
10-02-2022

ANAND ASSOCIATES &
CONSTRUCTION
ARCHITECTURE,INTERIOR DESIGN
URBAN PLANNER & RENOVATORS.

ADD:-161 ASOLA FATHE PUR BERI MAIN
CHHATARPUR ROAD, NEW DELHI-74
PH:-9891202013 , 9911192013
email:-anandr297@gmail.com